

Proposed Midspan Pole Set


SLIPPER ORCHID TRAIL E


SLIPPER FLOWER PATH W

SLIPPER TRAIL



ABC CABLE PALM COAST FLAGLER COUNTY	
DRAWN BY: BOB JONES	DATE: 1-23-20
MAP # 12-03	NOT TO SCALE

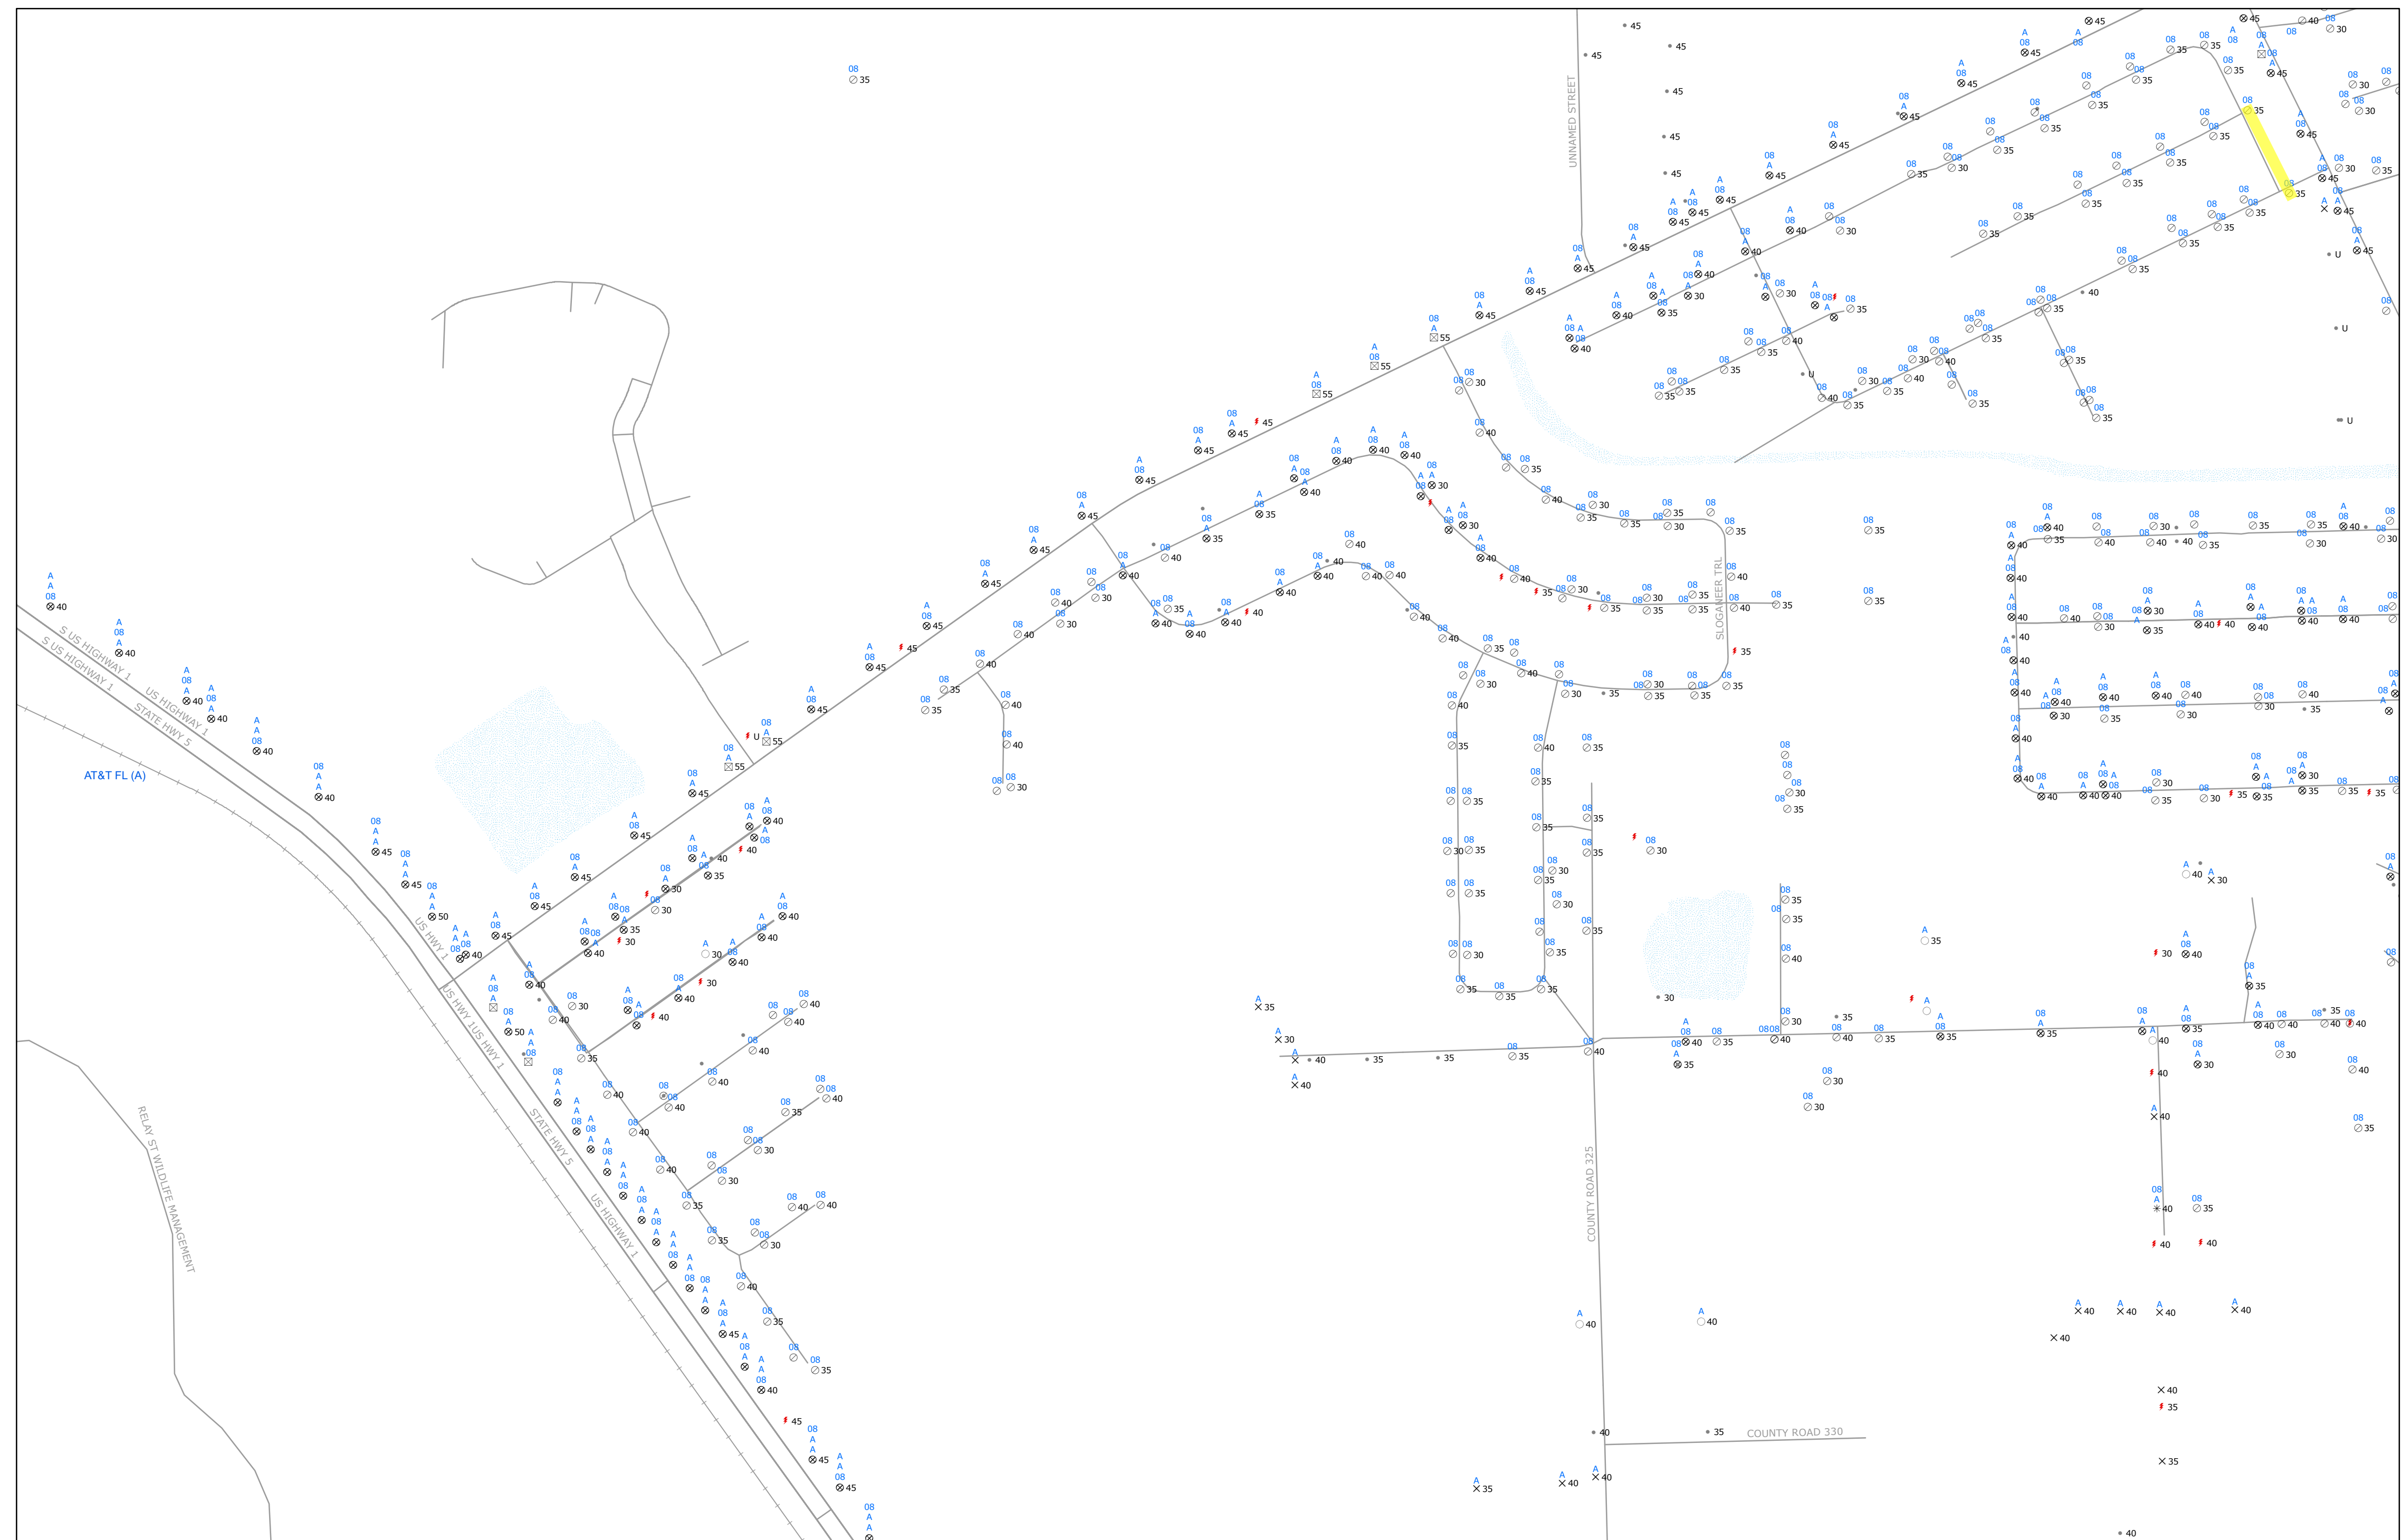

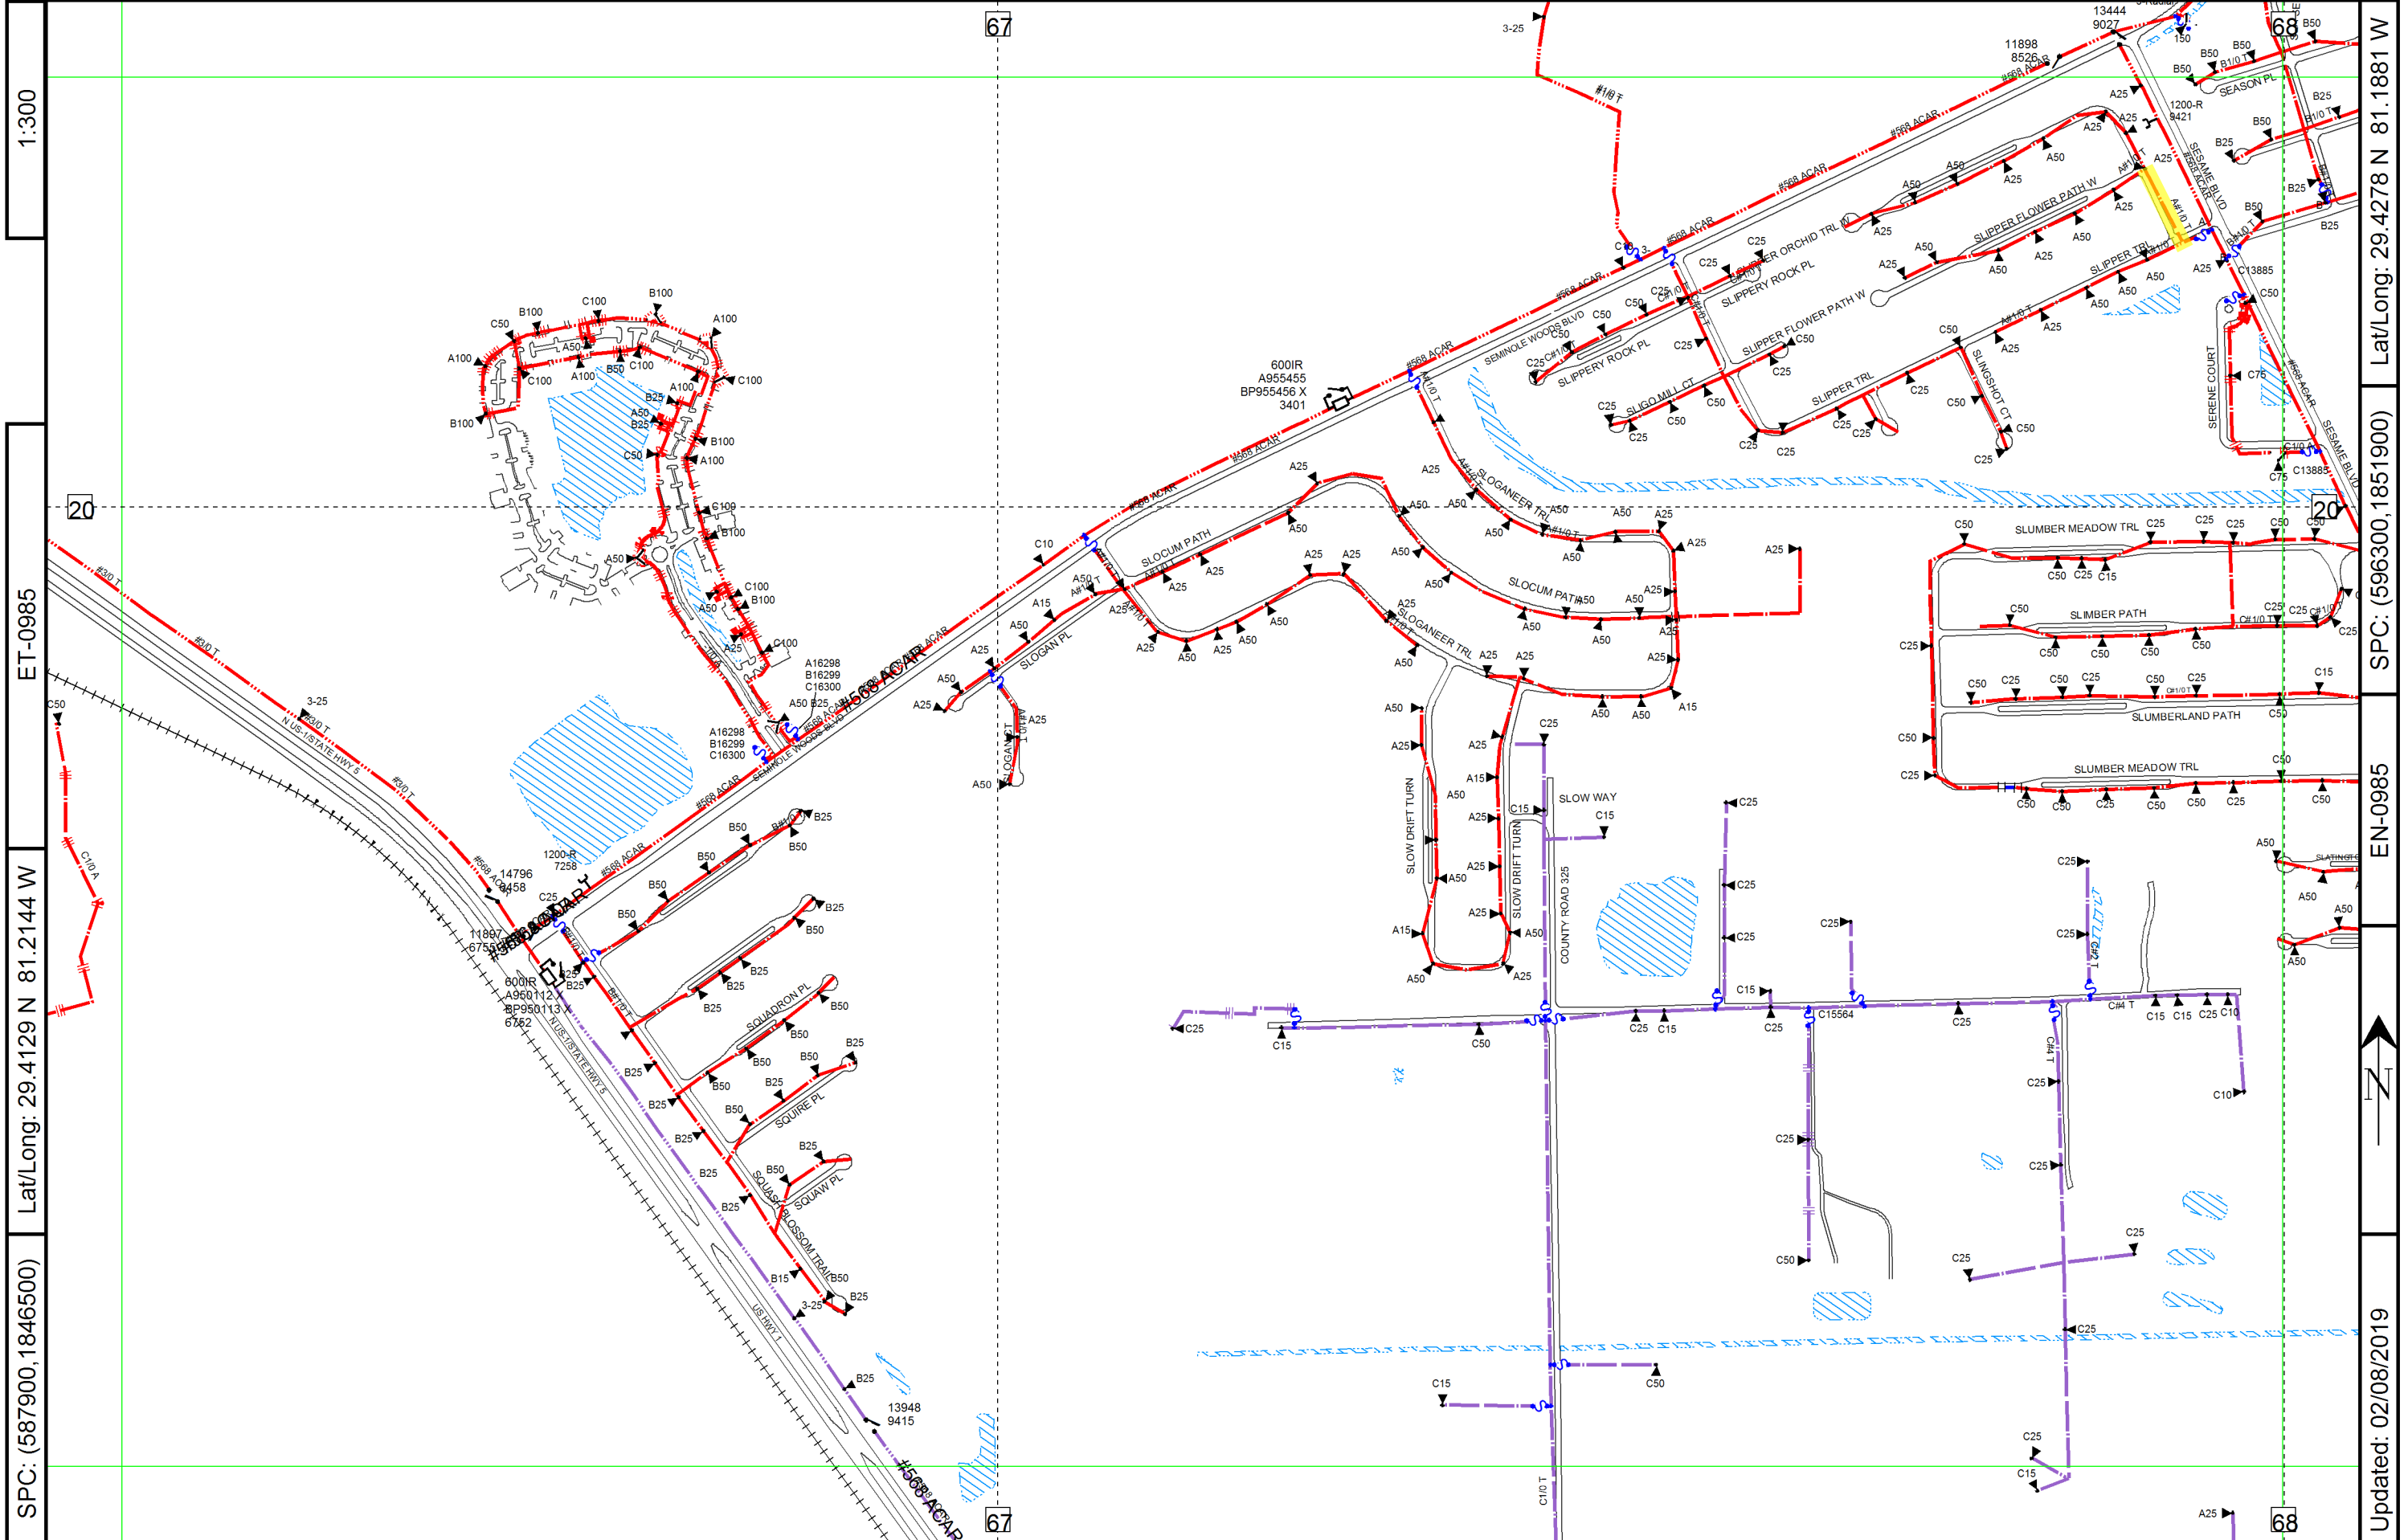

1:300

ET-0985

Lat/Long: 29.4129 N 81.2144 W

SPC: (587900,1846500)

Lat/Long: 29.4278 N 81.1881 W

SPC: (596300,1851900)

EN-0985



Updated: 02/08/2019

